


A2.29 2

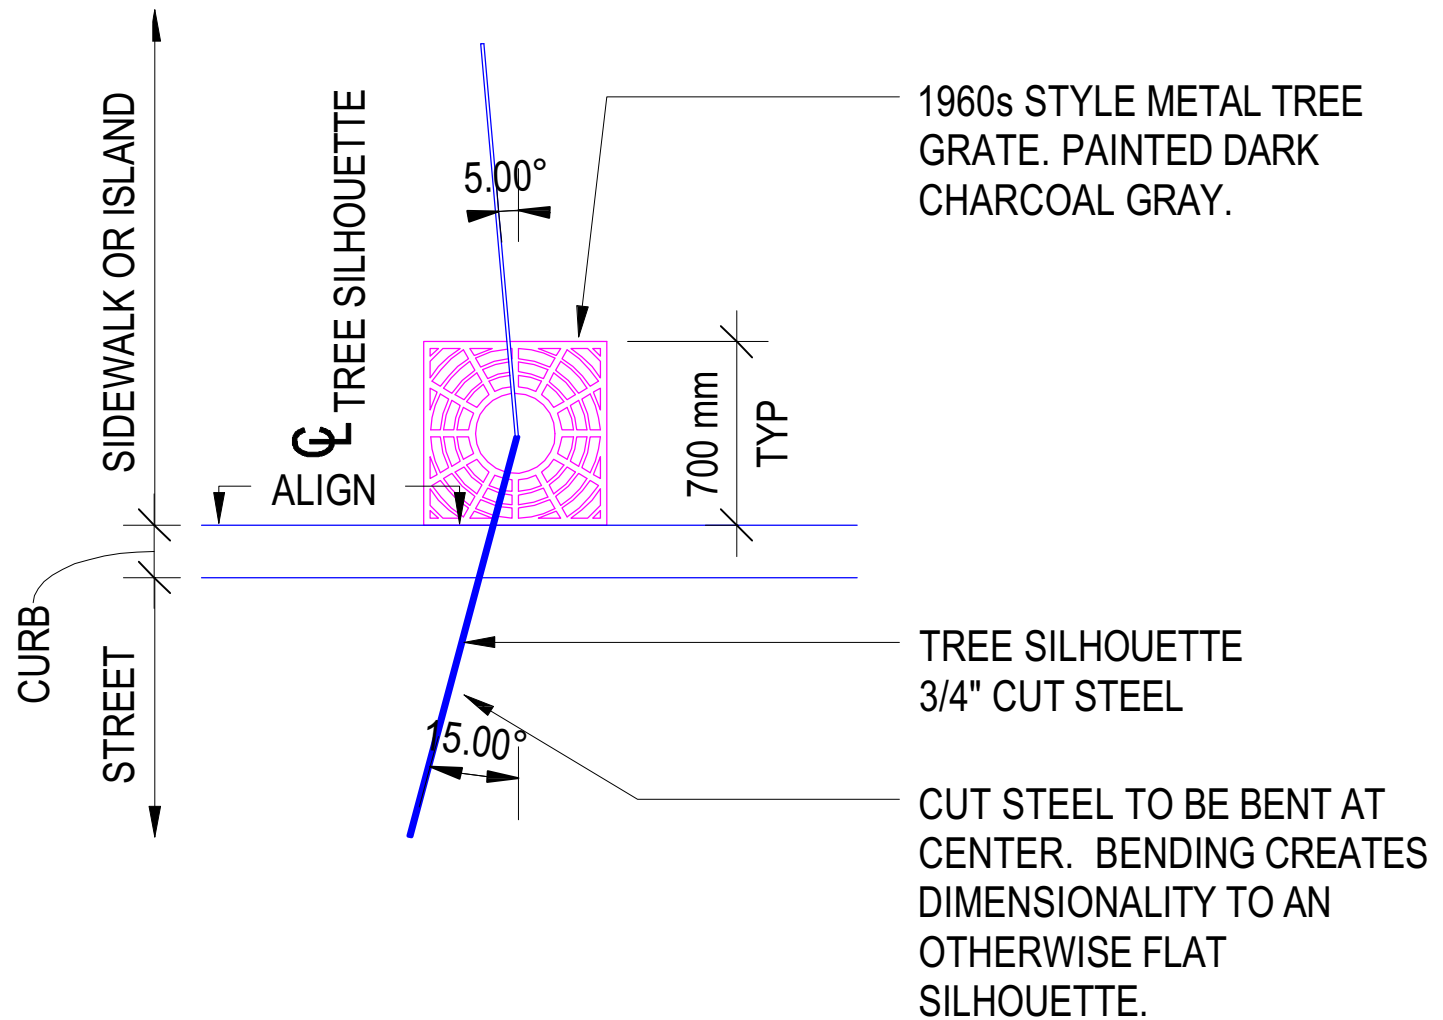

TREE ENLARGED PLAN

SCALE: 1 : 50